


ERECT FRONT WALL
AFTER LIFT IS INSTALLED

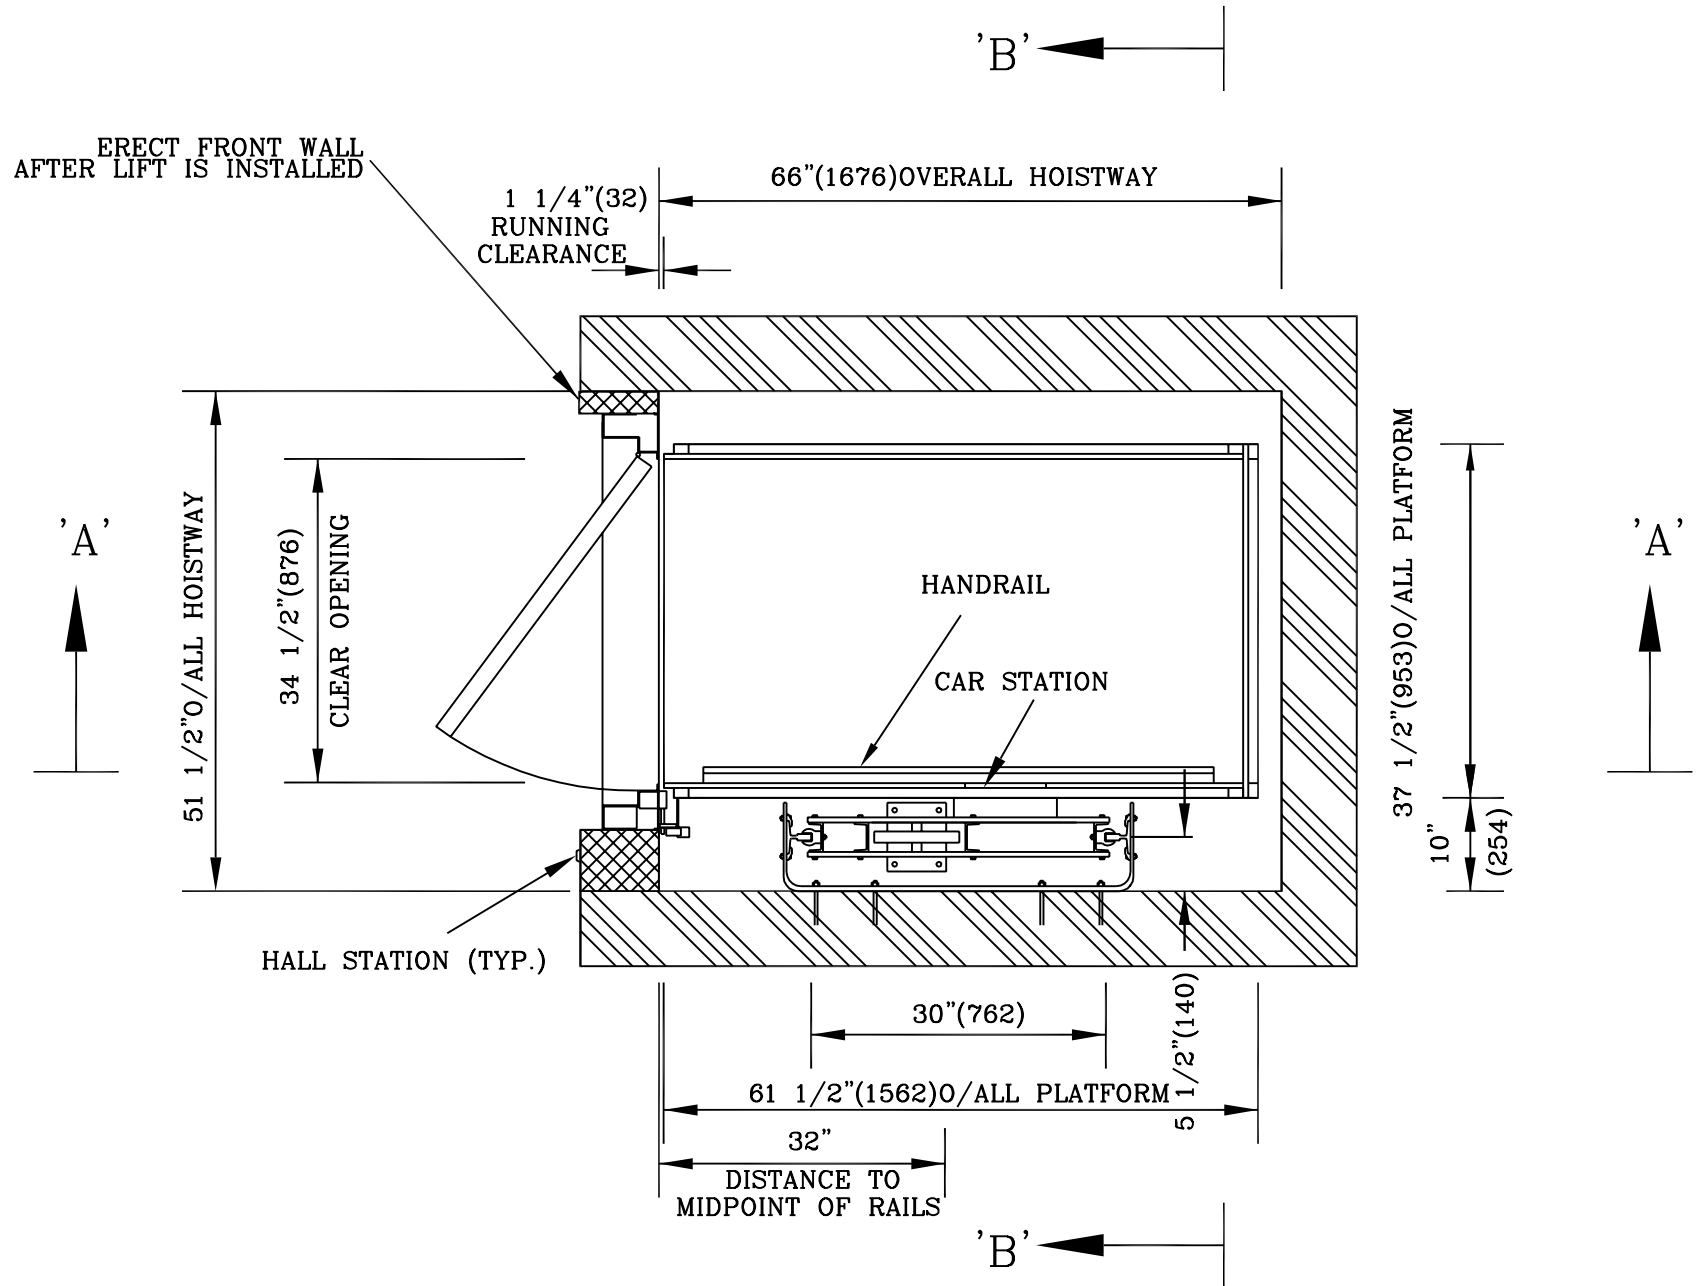

				FEDERAL ELEVATOR BRAMPTON, ONTARIO, CANADA WEBSITE: www.federalelevator.com Tel: (905) 458-4015 Fax: (905) 458-0680				NAME RESIDENTIAL 3X5 FRONT ONLY	
						OTHER SAMPLE			
				SHEET 1		DWG NO. RESIDENTIAL35A(R)		REV. 0	
REV	DESCRIPTION	DATE	BY	DR'N	DATE	SCALE	N/A	OF	1